




REAR SDEWALL ELEVATION STD

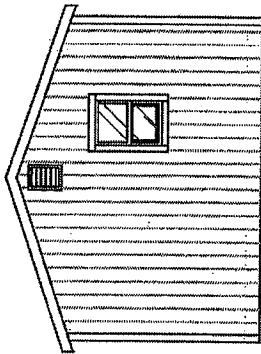

REAR ENDWALL ELEVATION

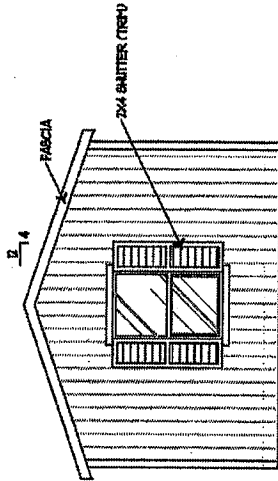

FRONT ENDWALL ELEVATION - STD

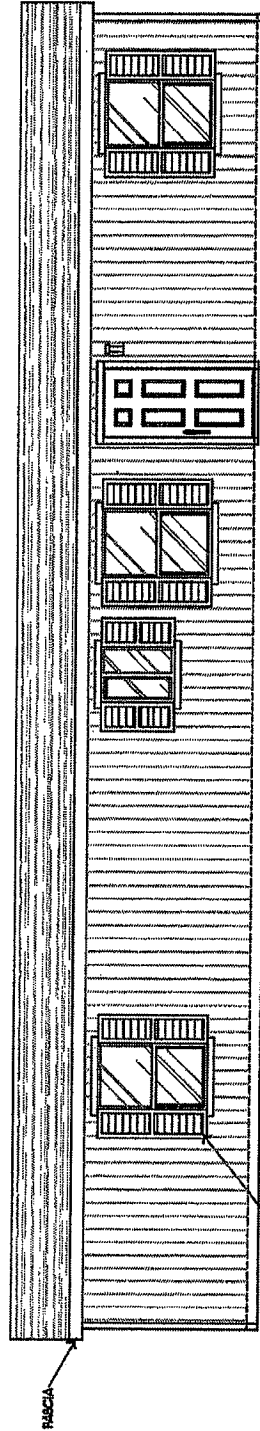

SDEWALL ELEVATION - STD  
(ELEVATION SHOWN W/ OPT. WINDOW)

DRAWING TITLE



9998 OLD PLACERVILLE ROAD  
SACRAMENTO, CA, 95827  
Phone: (916) 363-2881; Fax: (916) 363-4537  
www.caytonhomes.com www.kristinathomes.com

STANDARD AS OF REVISION DATE

# EXTERIOR ELEVATIONS

|           |                  |             |           |            |           |
|-----------|------------------|-------------|-----------|------------|-----------|
| PRODUCT:  | FAIRPOINT SERIES | PROJECT #:  | CSH14602A | MODEL NO.: | FPT14602A |
| DRAWN BY: |                  | SQUARE FT.: |           | DATE:      | 05-01-12  |
|           |                  | SHEET:      | 2-A       | REVISED:   | 11-27-07  |