



LEGEND

- PUE PUBLIC UTILITY EASEMENT
- W WATER SERVICE
- S SEWER SERVICE
- HP HIGH POINT
- FF FINISH FLOOR
- TC TOP OF CURB
- TRC TOP OF ROLLED CURB
- BG BACK OF GARAGE
- LIP LIP OF GARAGE
- SETBACK LINE
- | | |
|---|---|
| E | G |
| T | C |

 ELECTRIC, GAS, TELEPHONE, AND CABLE SERVICES
- | |
|---|
| 2 |
|---|

 SECONDARY BOX
- | |
|---|
| 5 |
|---|

 M.I.D. BOX
- TRANSFORMER
- CATCH BASIN
- 6' WOOD FENCE

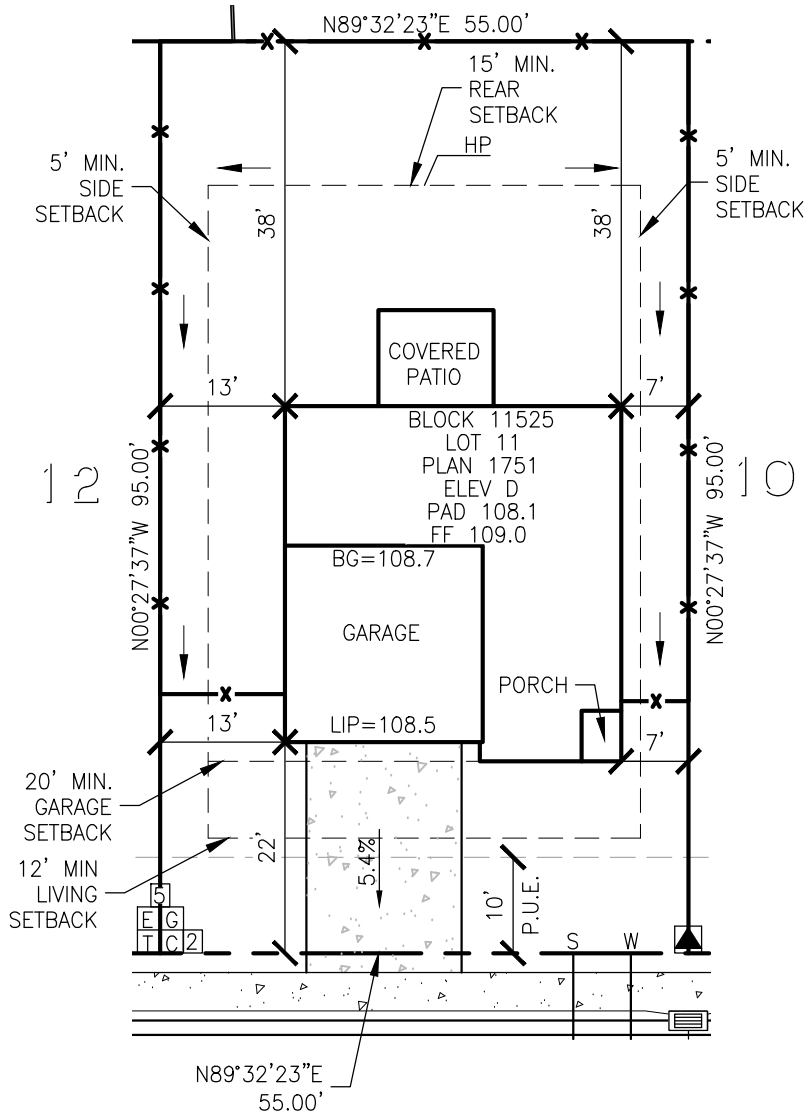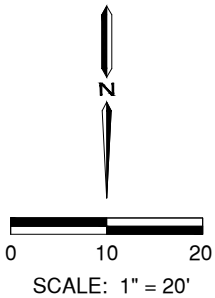

HOUSE OPTIONS:
COVERED PATIO

SALVATORE WAY

NOTES:

1) THIS PLOT PLAN IS PREPARED TO SHOW THE DIMENSIONAL RELATIONSHIP FROM BUILDING FOUNDATION TO PROPERTY LINE, AND DIRECTION OF DRAINAGE FLOW TO CONFORM WITH LOCAL ORDINANCES FOR THE PURPOSE OF BUILDING PERMIT ISSUANCE. THIS PLOT DOES NOT REFLECT AS BUILT CONDITIONS, HOWEVER, ALL CONSTRUCTION SHALL BE CONSISTENT WITH CITY STANDARDS. CONTRACTOR SHALL VERIFY EXISTING IMPROVEMENTS.

2) UTILITY LOCATIONS ARE BASED ON CURRENT PLANS AND ARE SUBJECT TO CHANGE THROUGHOUT THE CONSTRUCTION PROCESS



Know what's below.
Call before you dig.

DATE: 2/17/2026	PROJECT NO. 0058173.00
DRAFTER: EH	
DESIGNER: EH	1
CHECKED: MP	OF 1

PLOT PLAN - LOT 11 - 5225 S.F.
2640 SALVATORE WAY
AUTUMWOOD AT TIVOLI
 MODESTO, CALIFORNIA

Westwood

Westwood Professional Services, Inc.
 1165 SCENIC DRIVE, SUITE A
 MODESTO, CA 95330
 T: 209.571.7855
westwoodps.com